






1. OBUHVAT

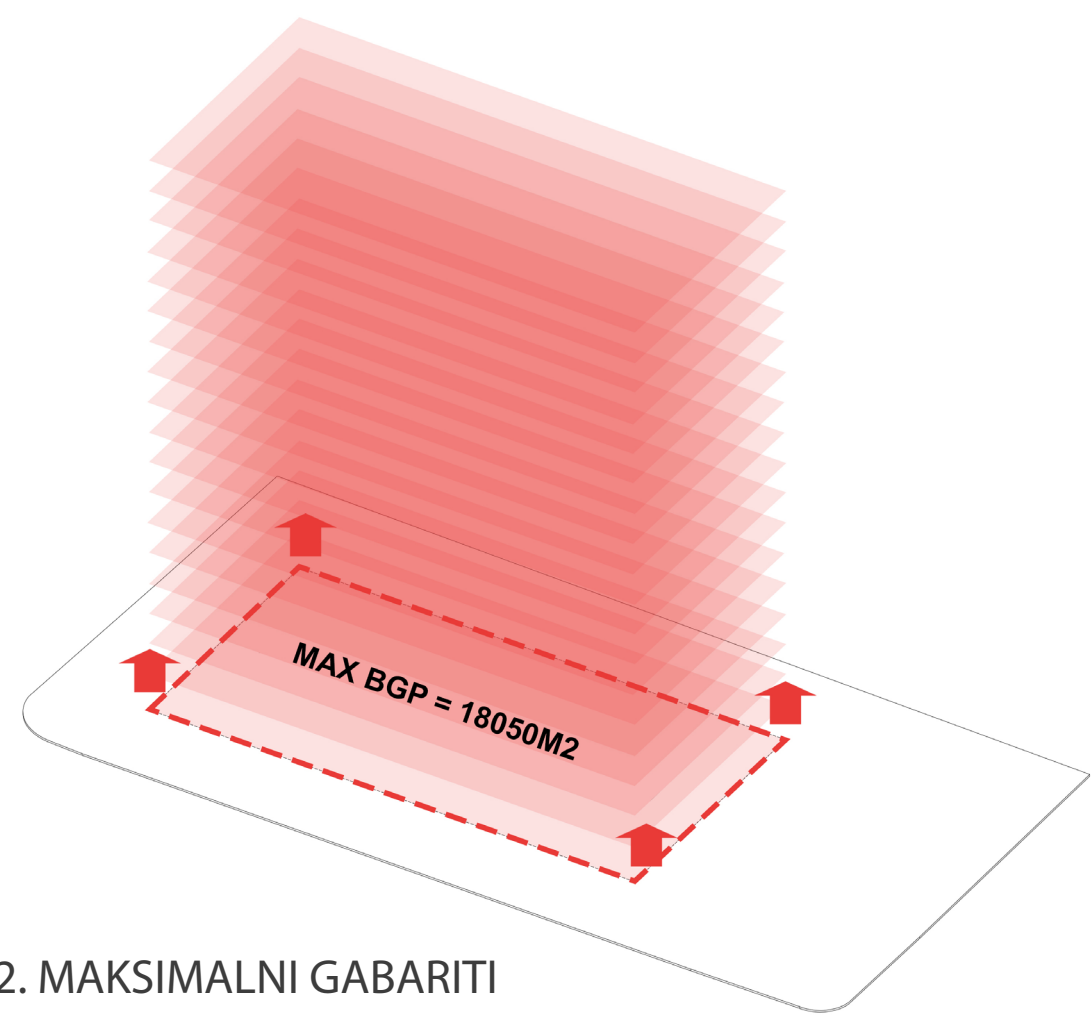

2. MAKSIMALNI GABARITI

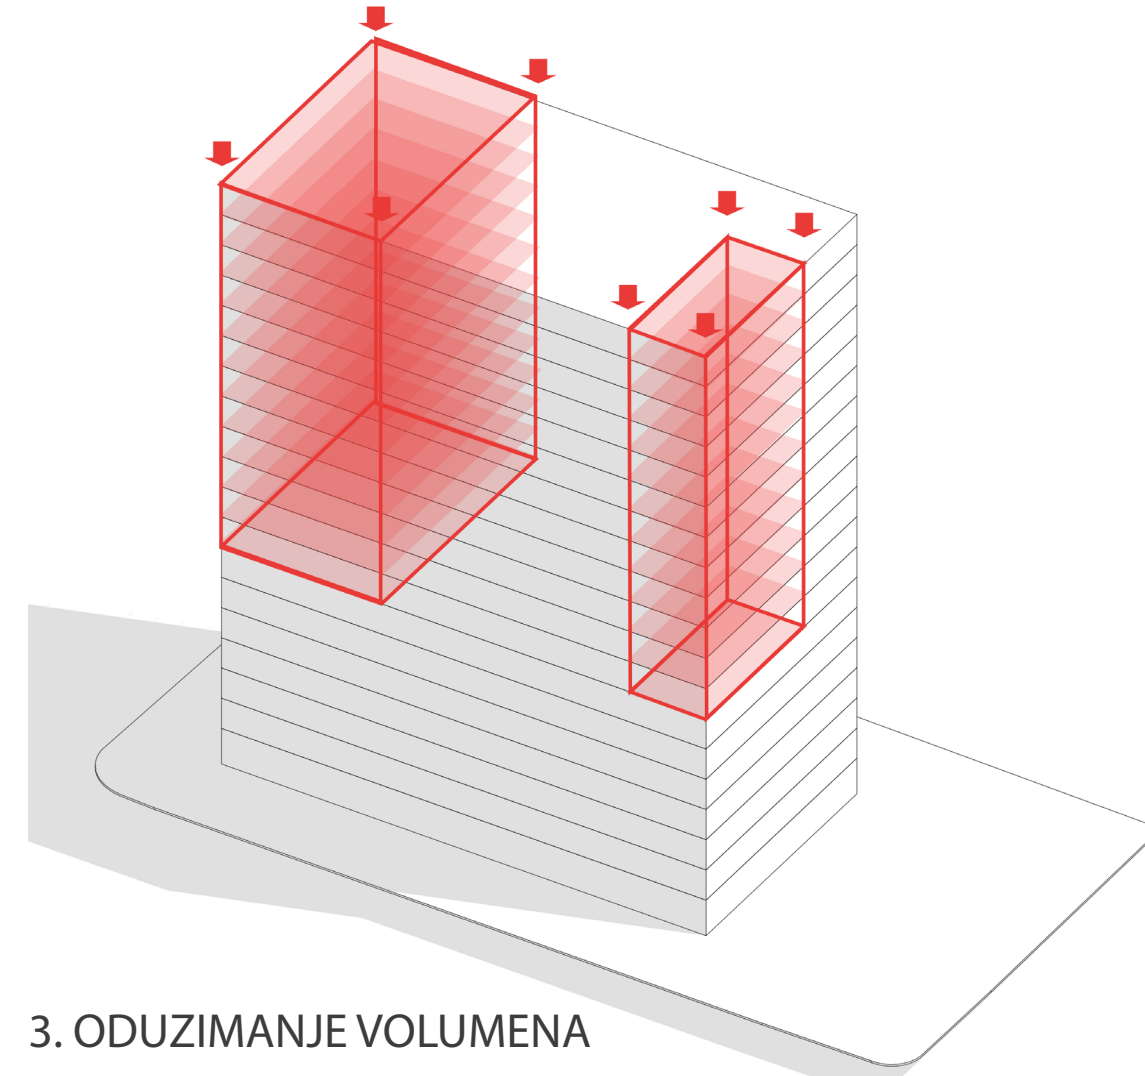


3. ODUZIMANJE VOLUMENA

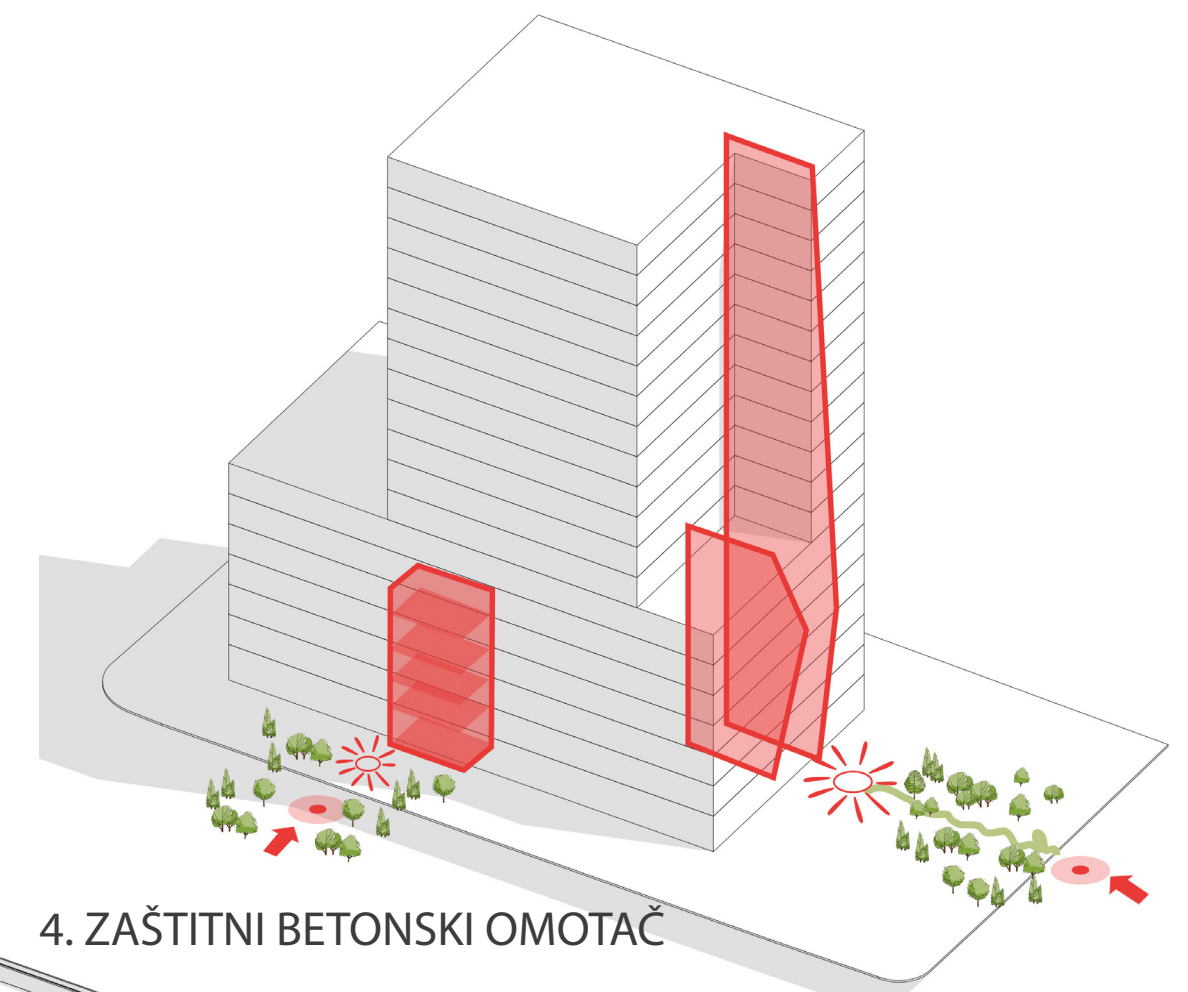

4. ZAŠTITNI BETONSKI OMOTAČ



5. PROZRAČNI VOLUMENI

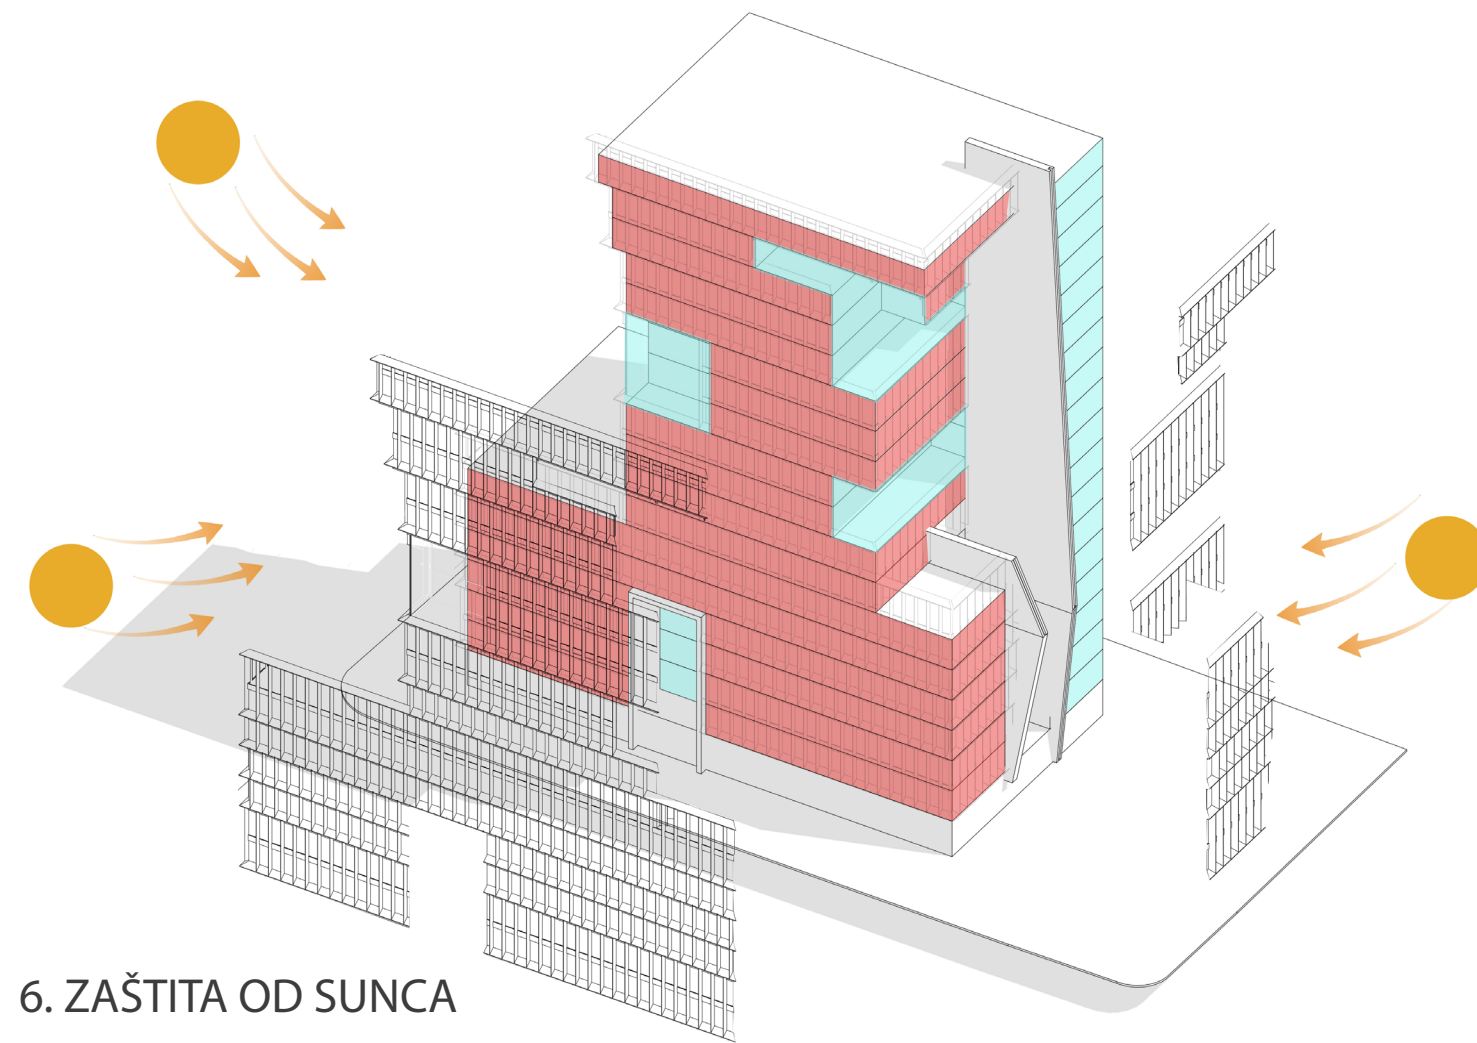


6. ZAŠTITA OD SUNCA




7. KONAČNI OBLIK



ŠIFRA: XKS347 - PLAKAT 01

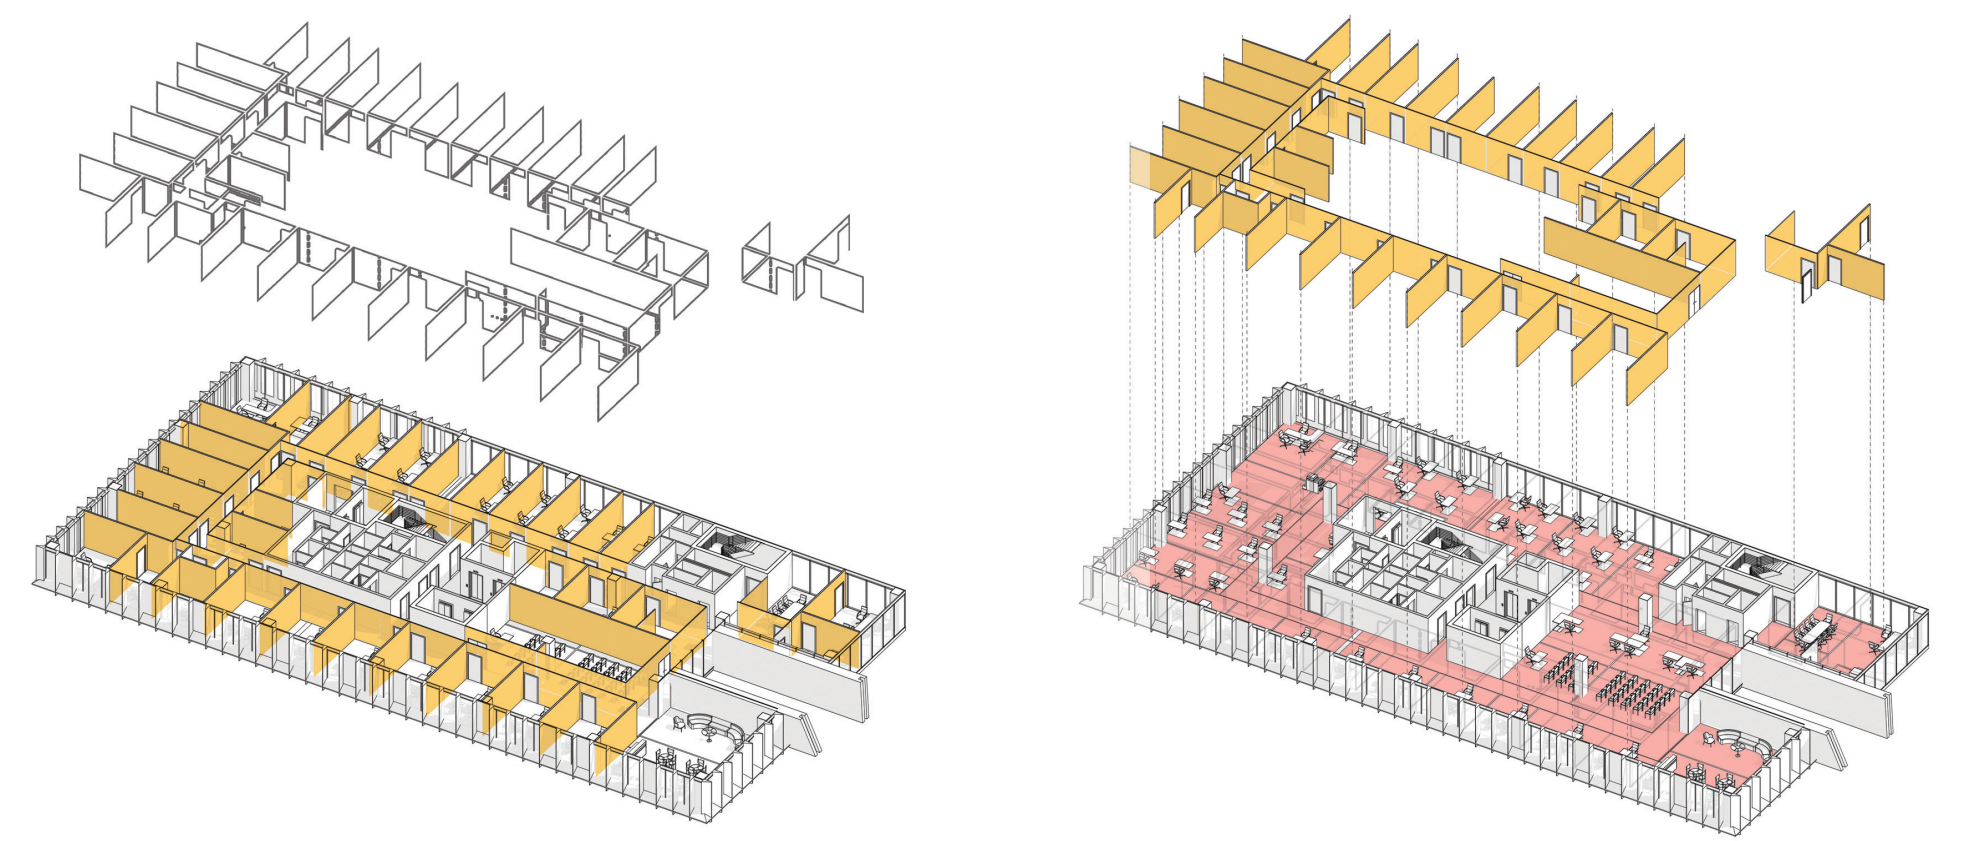

FLEKSIBILNOST I PRILAGODLJIVOST PREGRADA

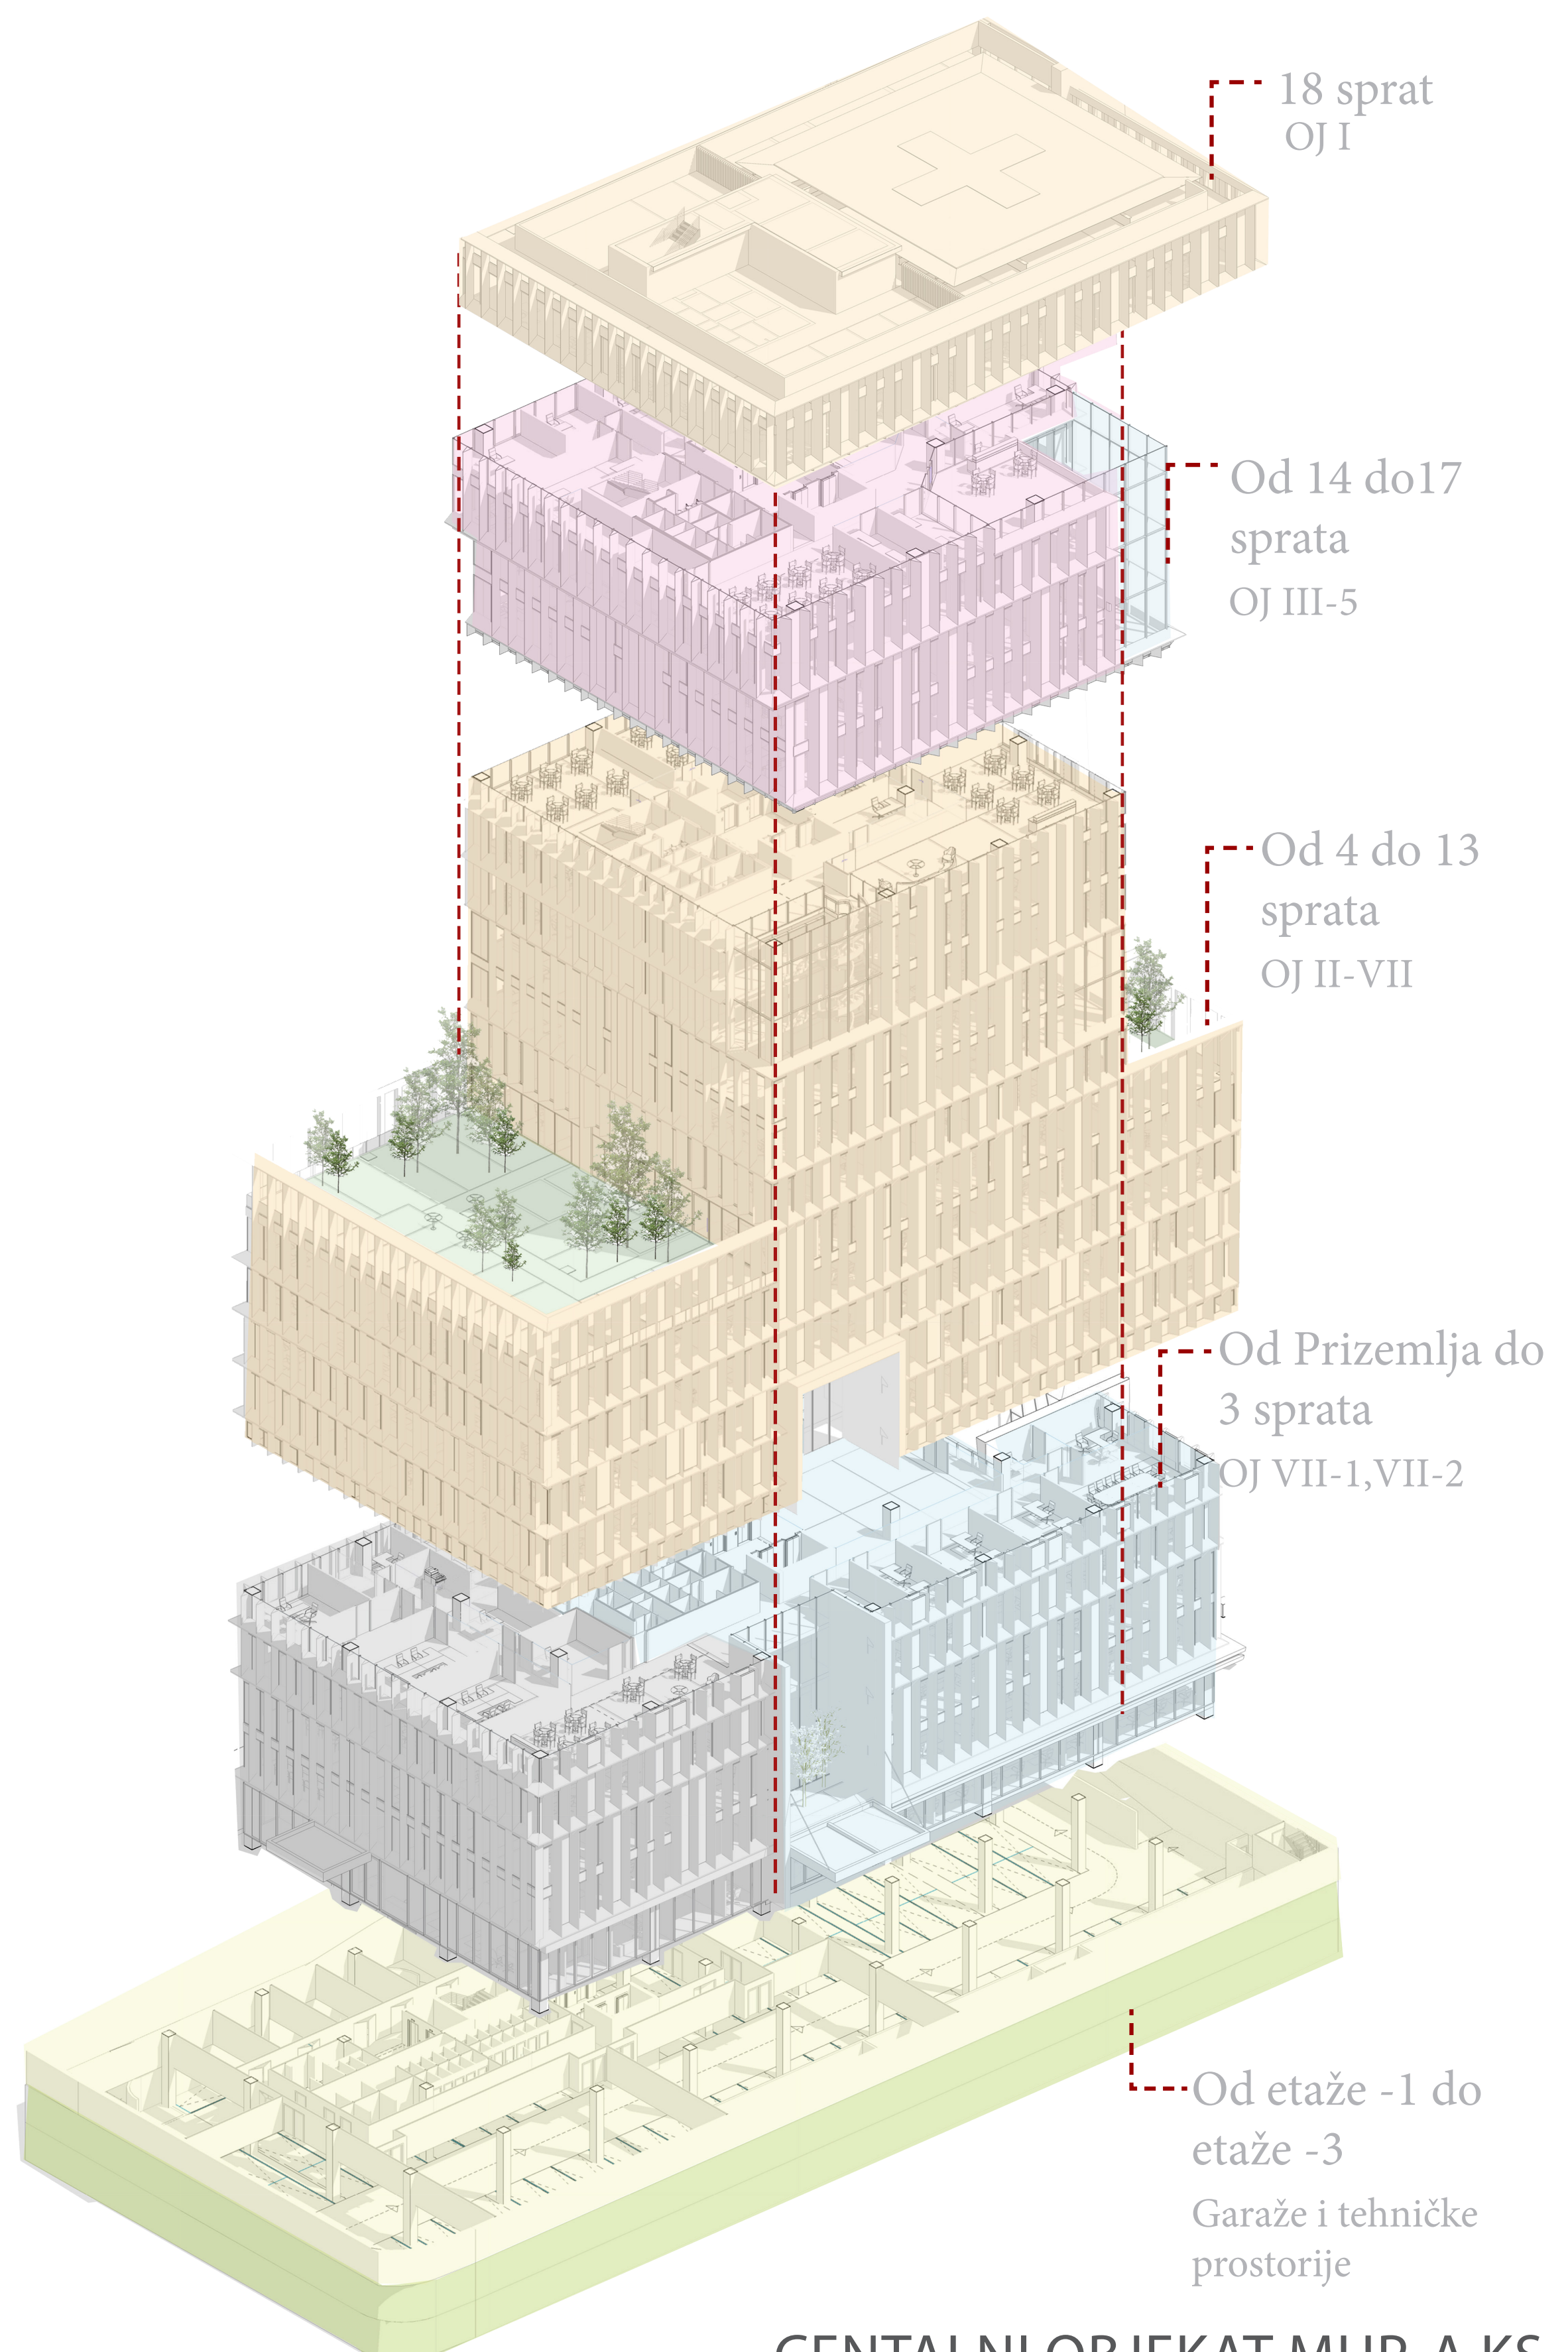

CENTALNI OBJEKAT MUP-A KS



PRIZEMLJE



TIPIČNI 1-2 SPRAT



TIPIČNI 3-6 SPRAT



7 SPRAT



TIPIČNI 8-13 SPRAT



ISTOČNA FASADA



TIPIČNI 14-18 SPRAT



VIZUALIZACIJE ŠALTER SALE



PTIČIJA PERSPEKTIVA

ŠIFRA: XKS347 - PLAKAT 03

CENTALNI OBJEKAT MUP-A KS